


BUILDING COLUMN -
SUPPORTS PROJECTORS AND
SPEAKERS. PAINT BLACK

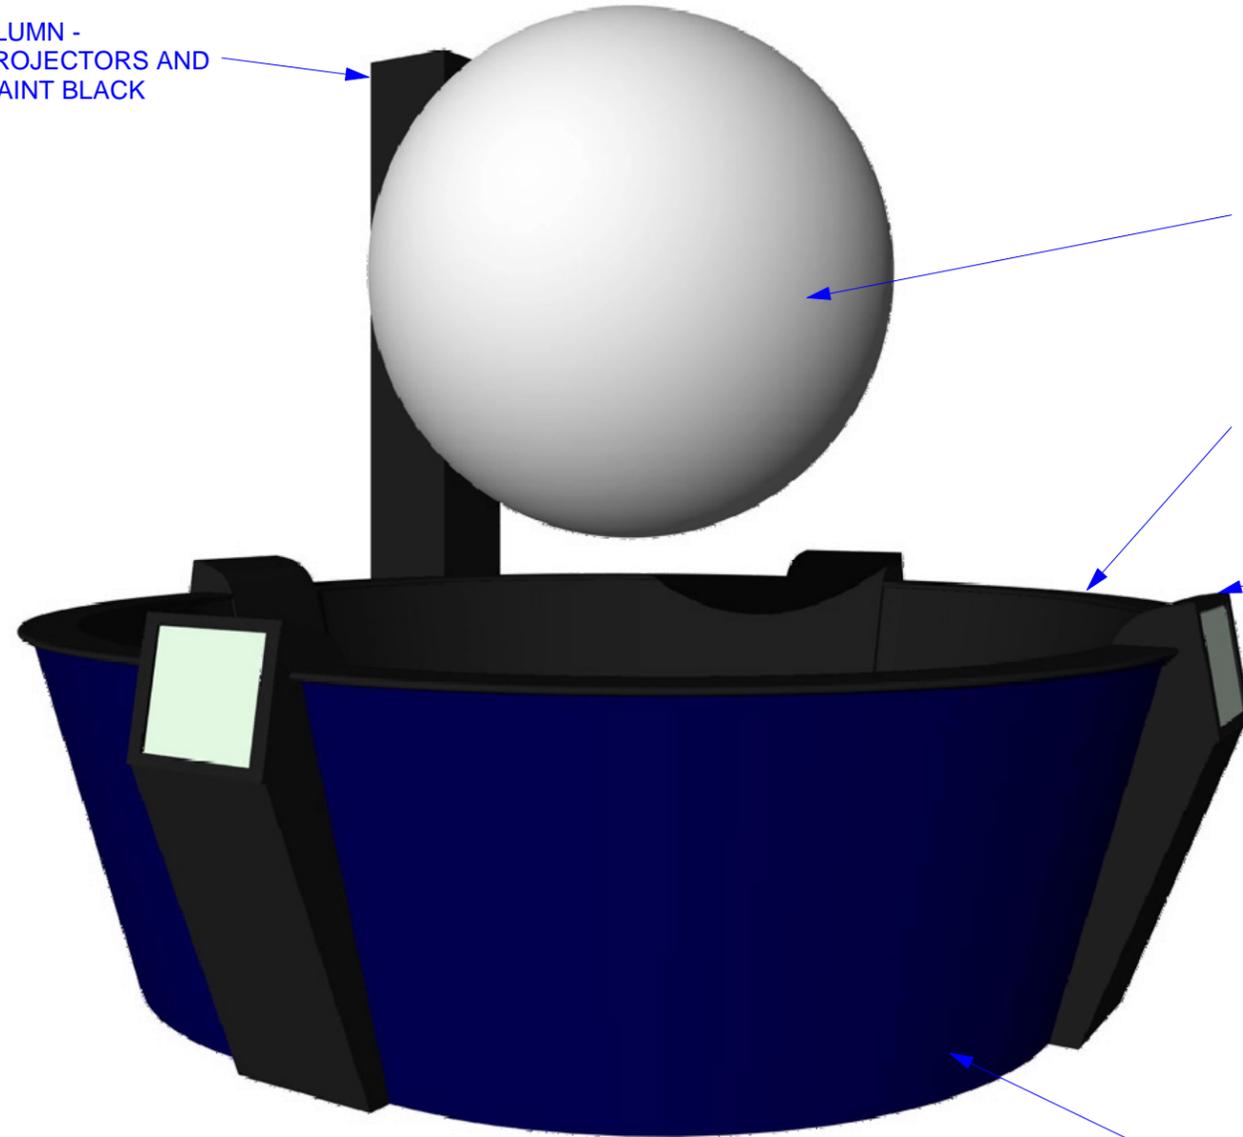

68" SPHERE

NEW ABS TOPCAP

NEW MONITORS AND
CABINET

RE-USED WALLS W/
NEW TOP AND
REFINISHED INTERIOR

OMSI
OREGON MUSEUM OF SCIENCE AND INDUSTRY

1945 SE WATER AVENUE
PORTLAND, OREGON 97214-3354
PH. (503) 797-4000
FAX (503) 797-4500

THIS IS AN ORIGINAL DESIGN. ALL RIGHTS
TO FABRICATE OR REPRODUCE ANY
LIKENESS THEREFORE SHALL REMAIN THE
EXCLUSIVE RIGHT OF OMSI.


Science on a Sphere

FINAL CONCEPT

DATE:06.24.09

DRAWN BY:
KELLY SCHERR

1
OF
6

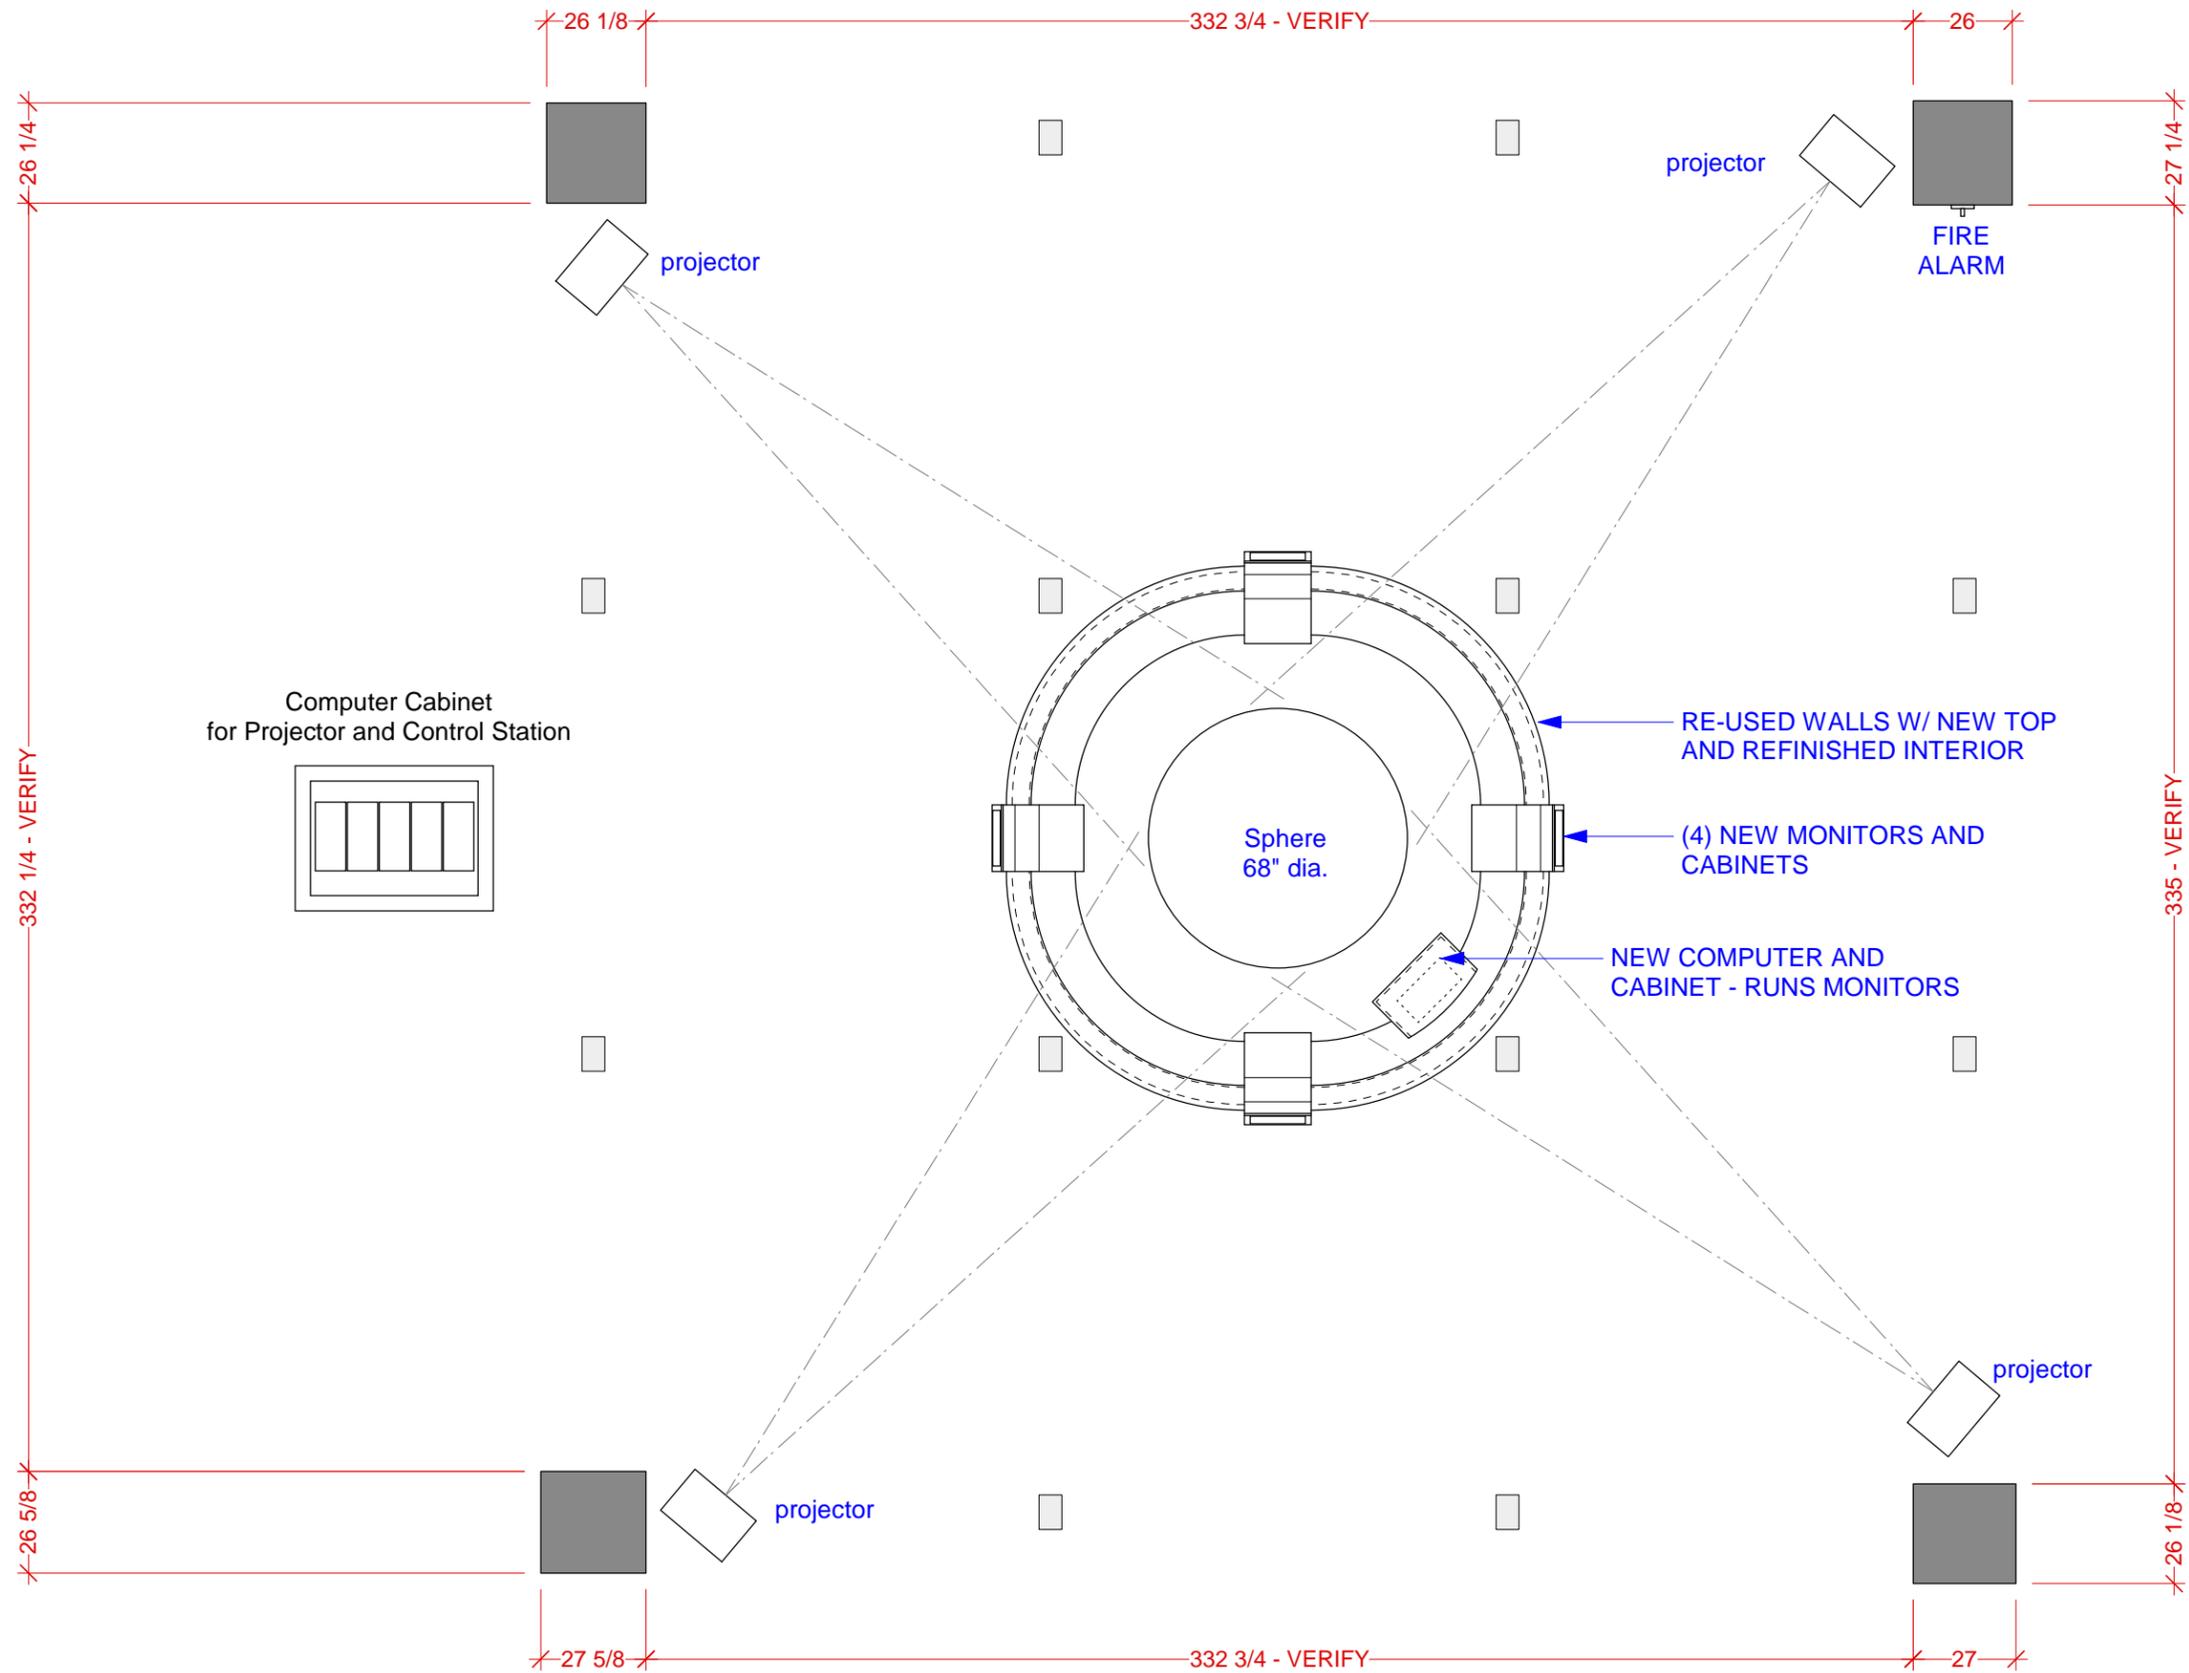


1 PLAN
Scale: 1/4" = 1'-0"

Science on a Sphere
FINAL CONCEPT

DATE:06.24.09

DRAWN BY:
KELLY SCHERR

2 OF 6

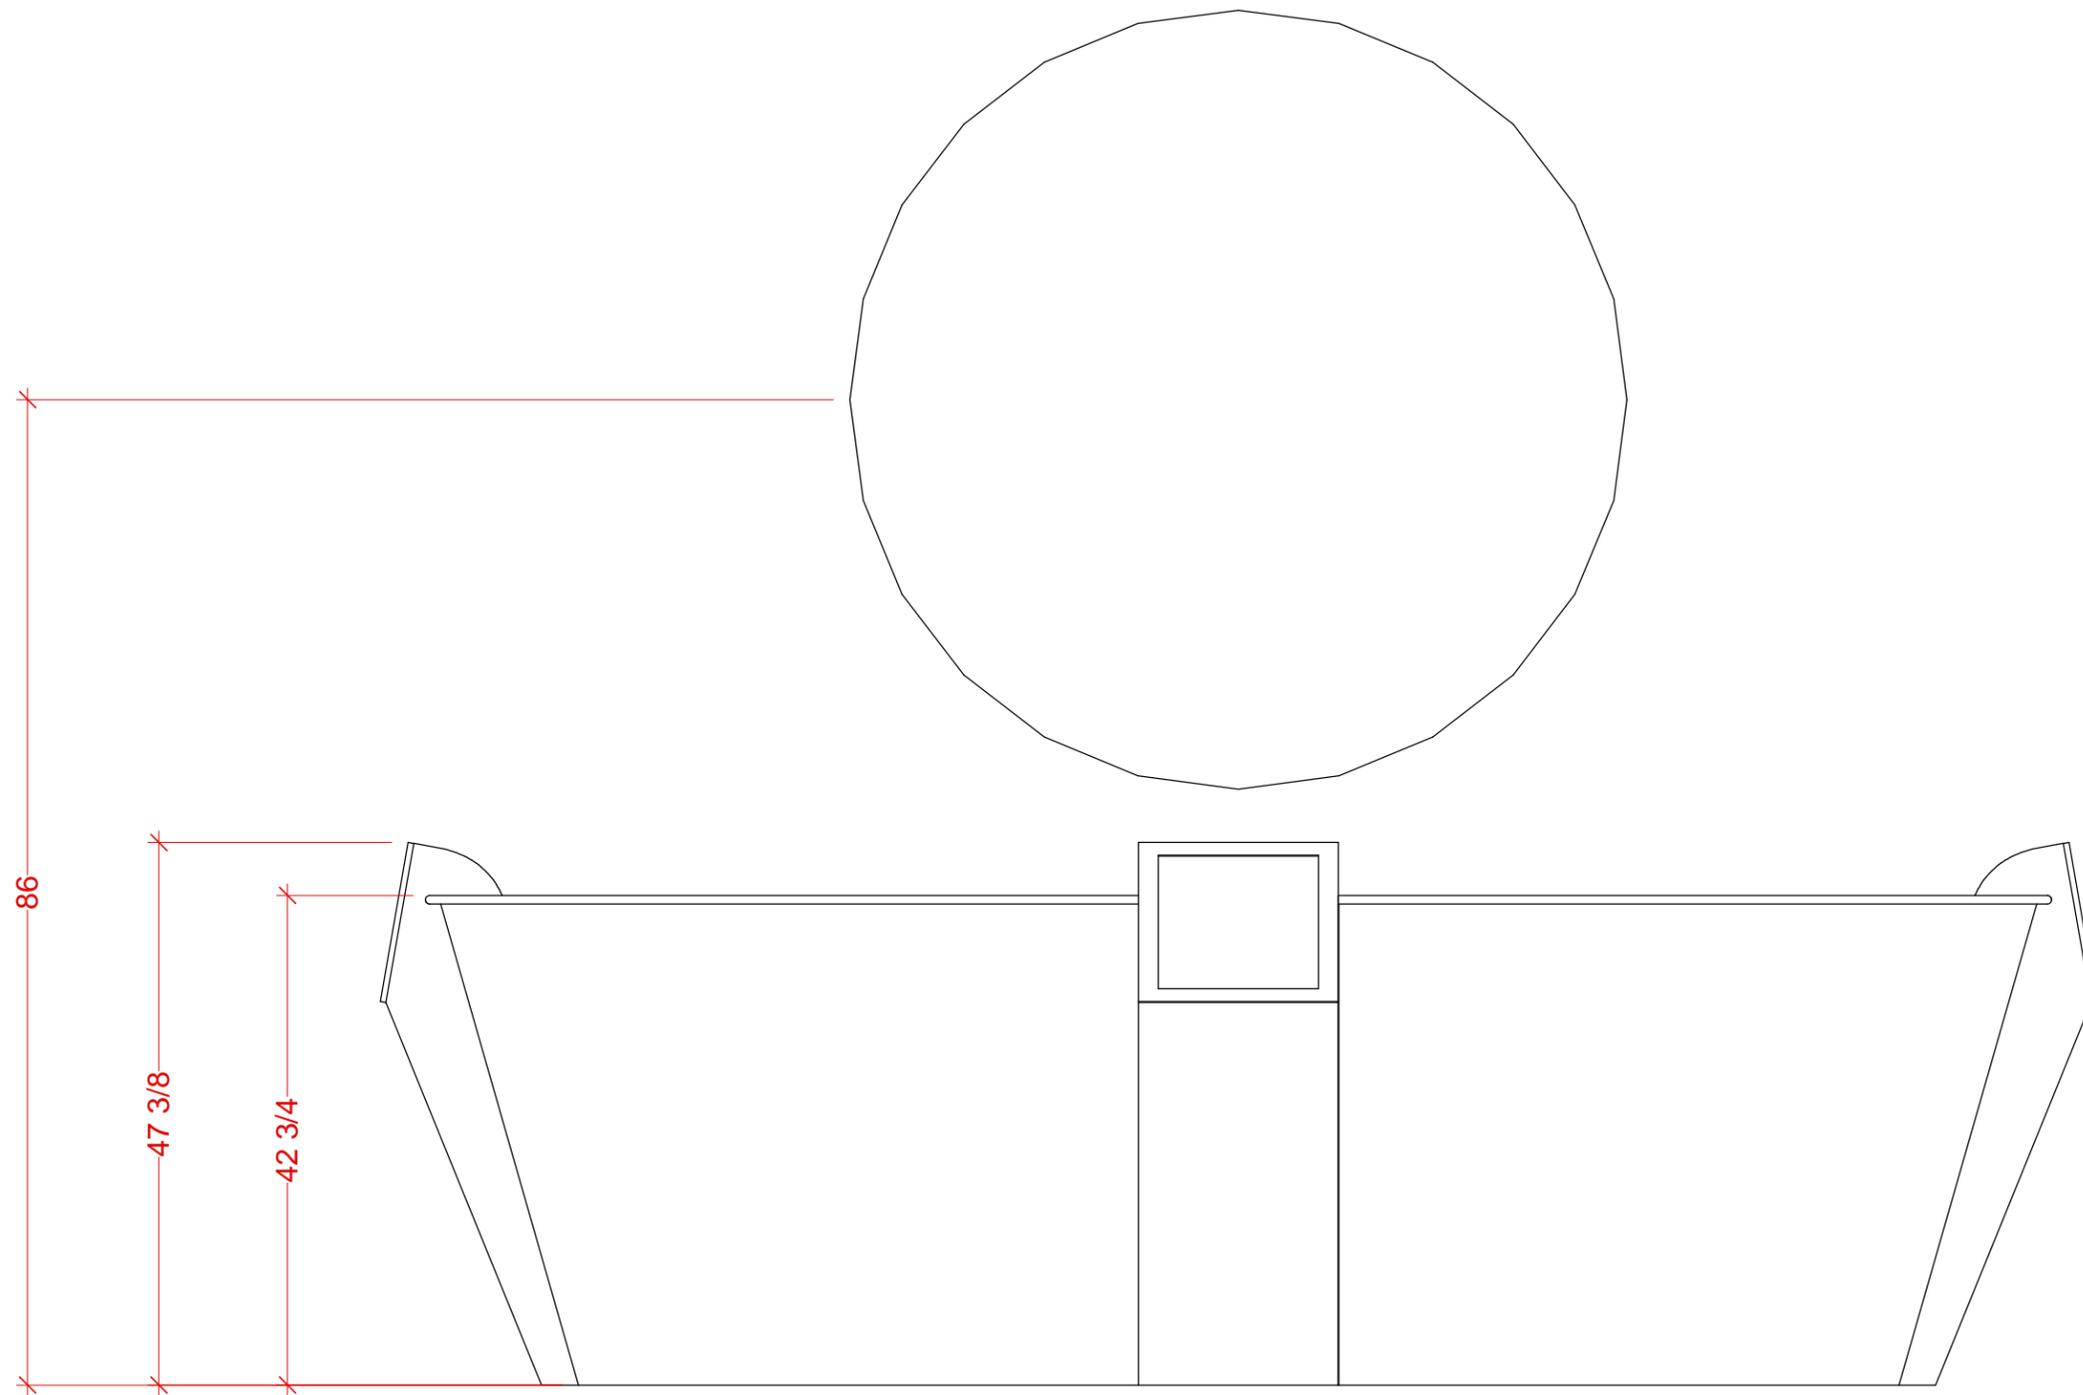

1 **ELEVATION - OVERALL**
 Scale: 3/4" = 1'-0"



1945 SE WATER AVENUE
 PORTLAND, OREGON 97214-3354
 PH. (503) 797-4000
 FAX (503) 797-4500


THIS IS AN ORIGINAL DESIGN. ALL RIGHTS TO FABRICATE OR REPRODUCE ANY LIKENESS THEREFORE SHALL REMAIN THE EXCLUSIVE RIGHT OF OMSI.

Science on a Sphere
 FINAL CONCEPT


DATE:06.24.09

DRAWN BY:
 KELLY SCHERR

3
 OF
 6

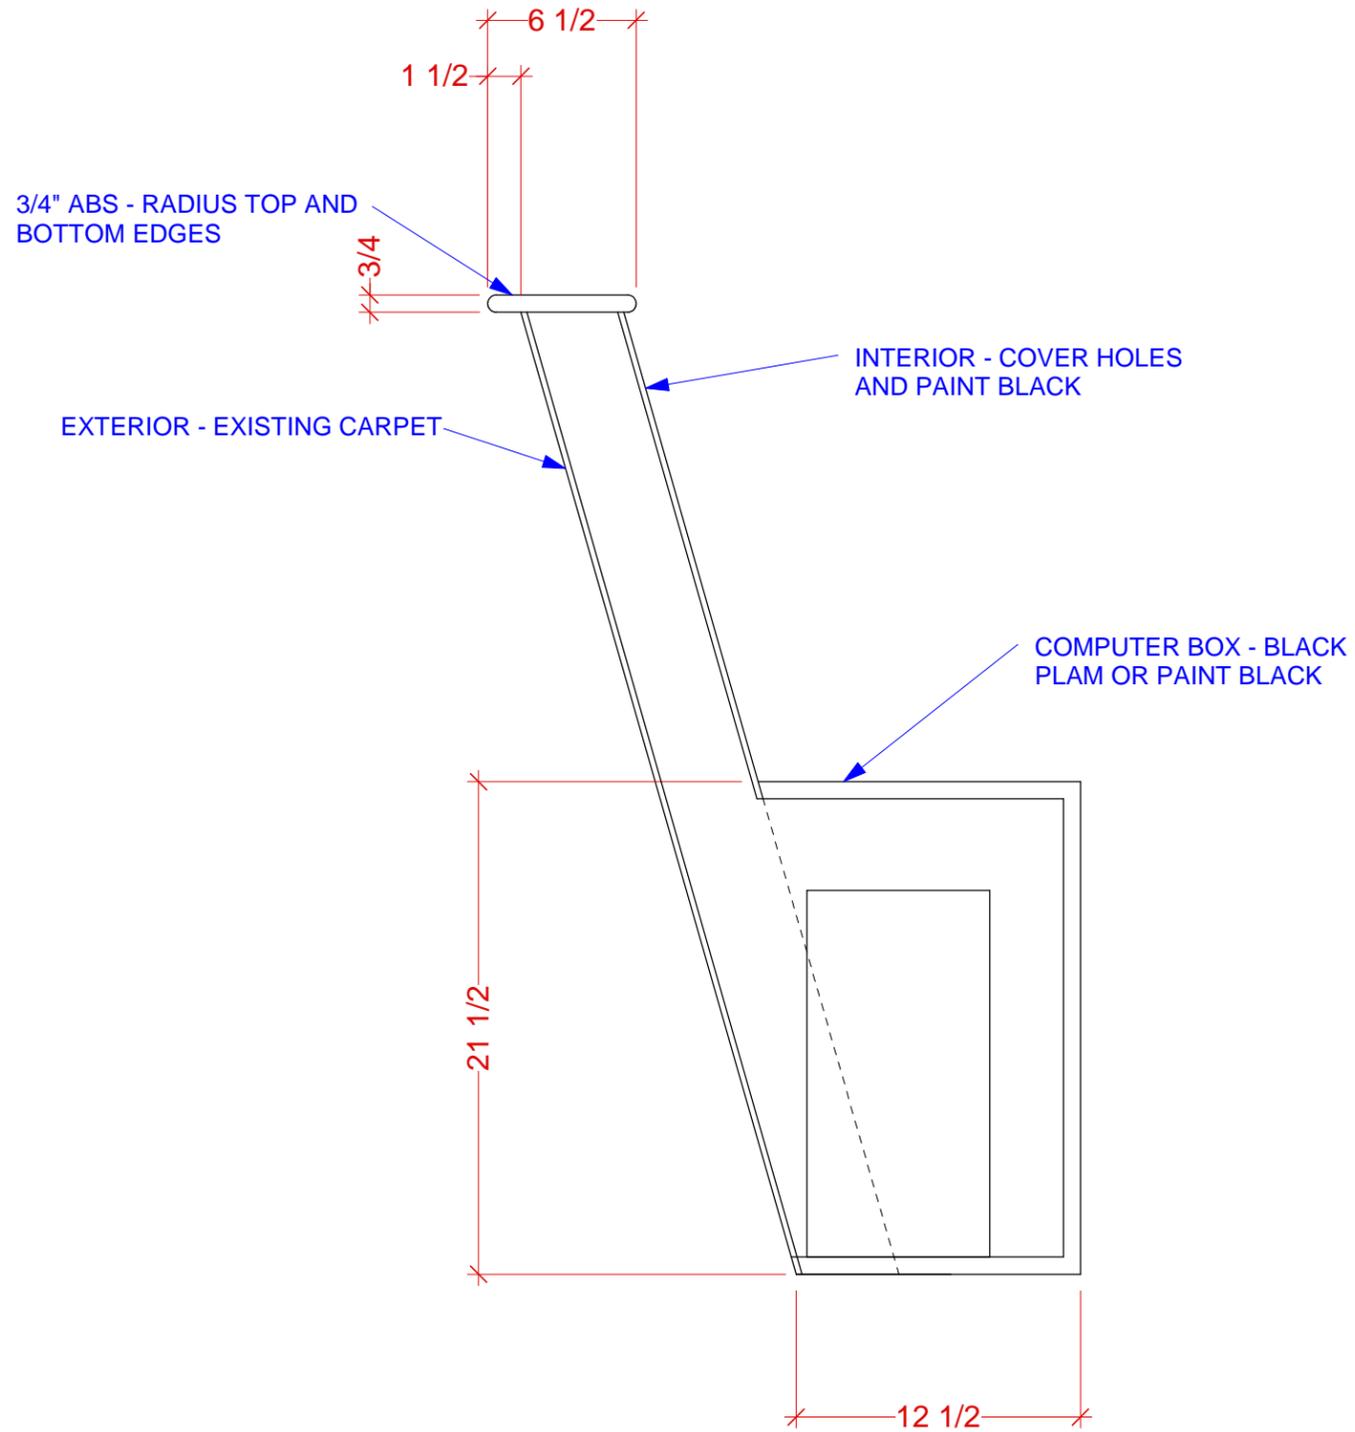

1 SECTION AT COMPUTER BOX
Scale: 1 1/2" = 1'-0"

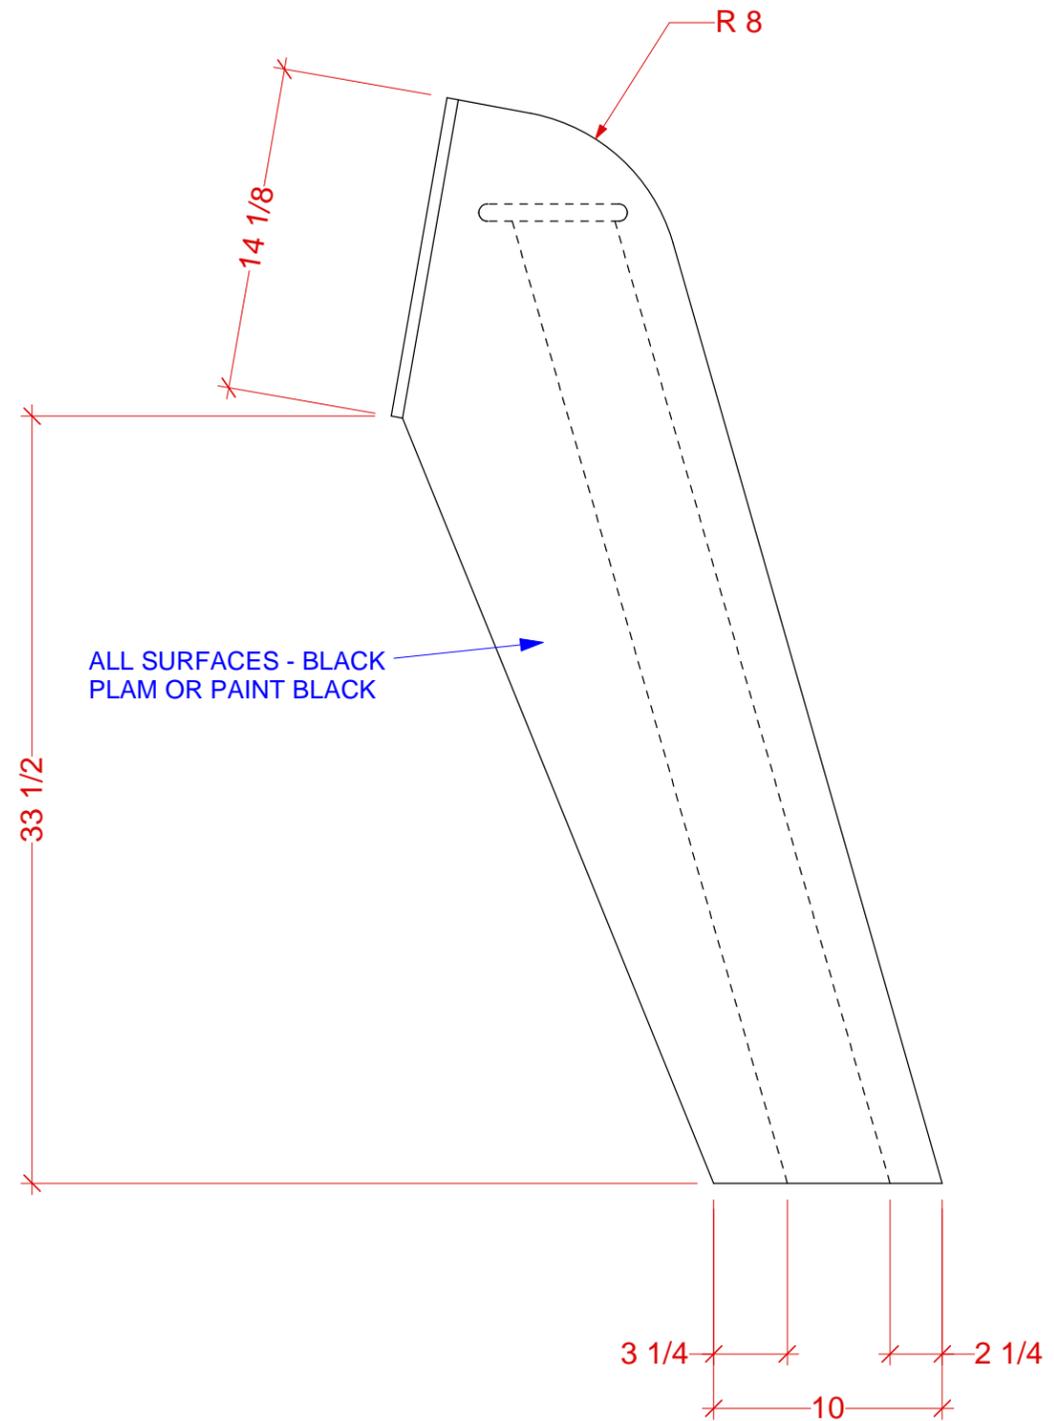


2 ELEVATION AT MONITOR CABINET
Scale: 1 1/2" = 1'-0"


Science on a Sphere
FINAL CONCEPT

DATE:06.24.09

DRAWN BY:
KELLY SCHERR

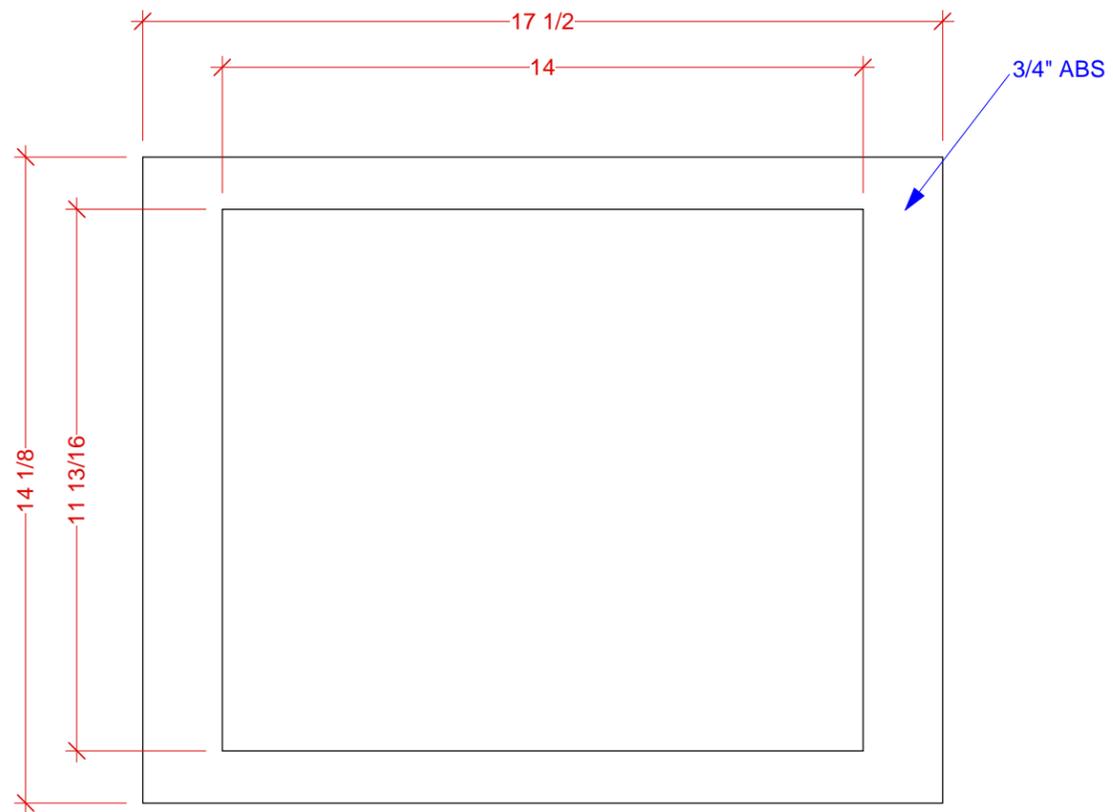

1 MONITOR BEZEL
Scale: 3" = 1'-0"

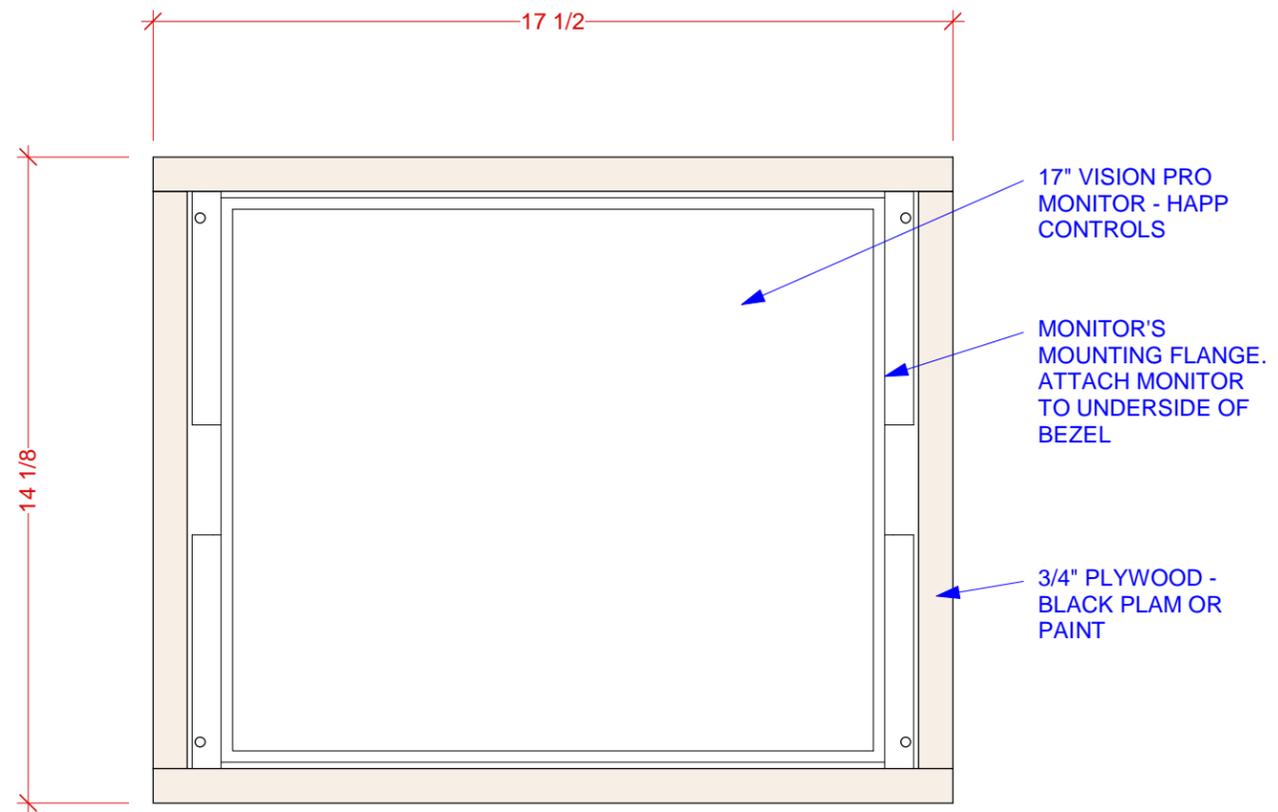

2 MONITOR CABINET
Scale: 3" = 1'-0"




1845 SE WATER AVENUE
PORTLAND, OREGON 97214-3354
PH. (503) 797-4000
FAX (503) 797-4500

THIS IS AN ORIGINAL DESIGN. ALL RIGHTS TO FABRICATE OR REPRODUCE ANY LIKENESS THEREFORE SHALL REMAIN THE EXCLUSIVE RIGHT OF OMSI.


Science on a Sphere
FINAL CONCEPT

DATE:06.24.09

DRAWN BY:
KELLY SCHERR

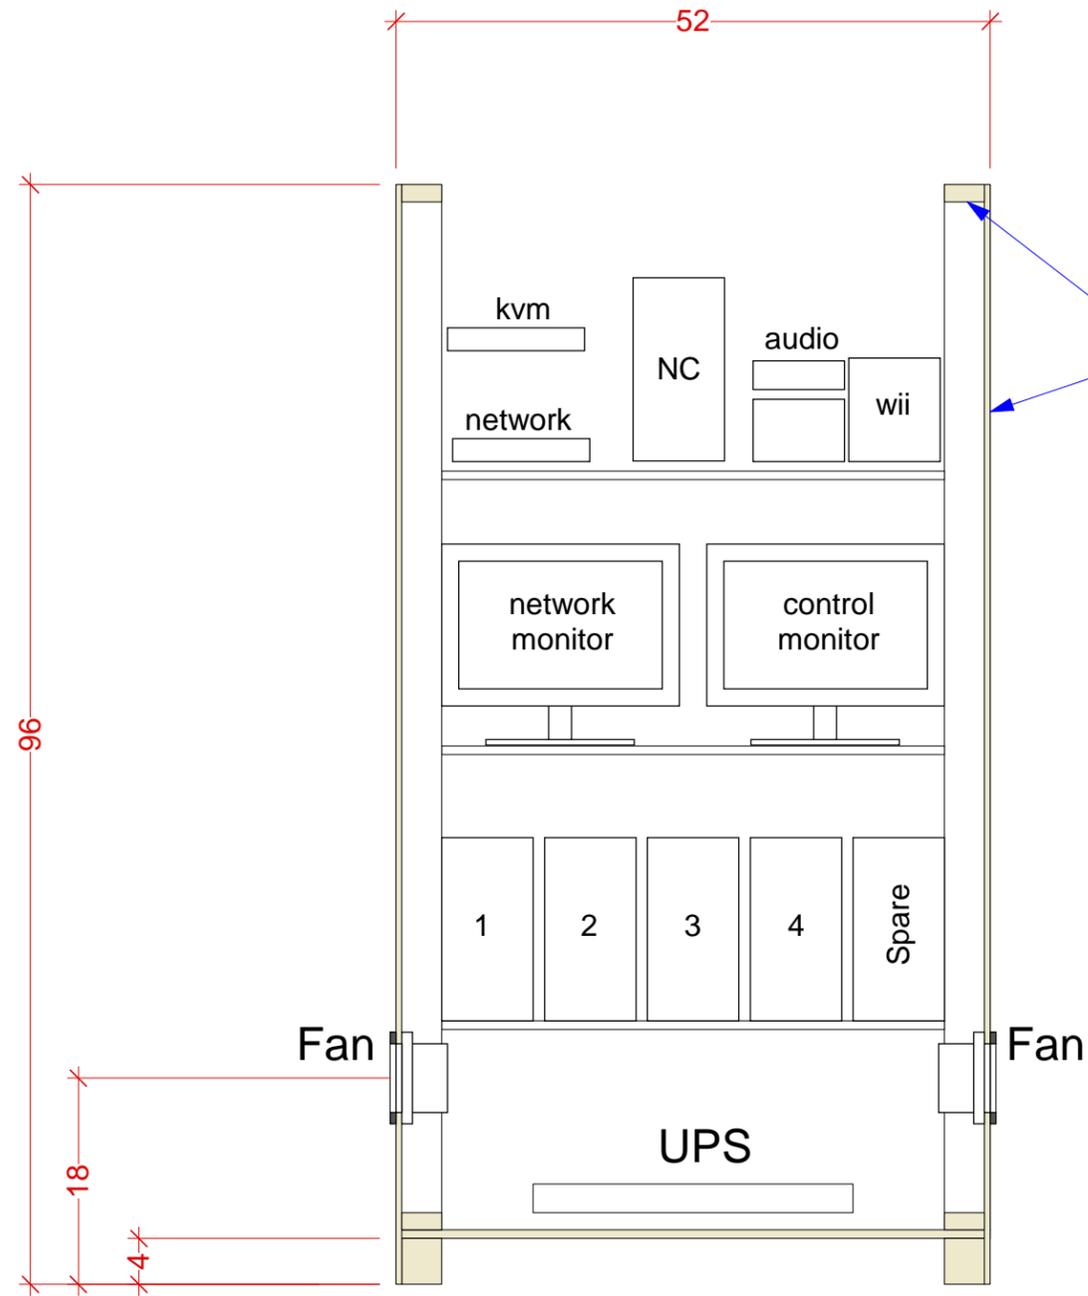

1 SECTION - COMPUTER CABINET
Scale: 3/4" = 1'-0"

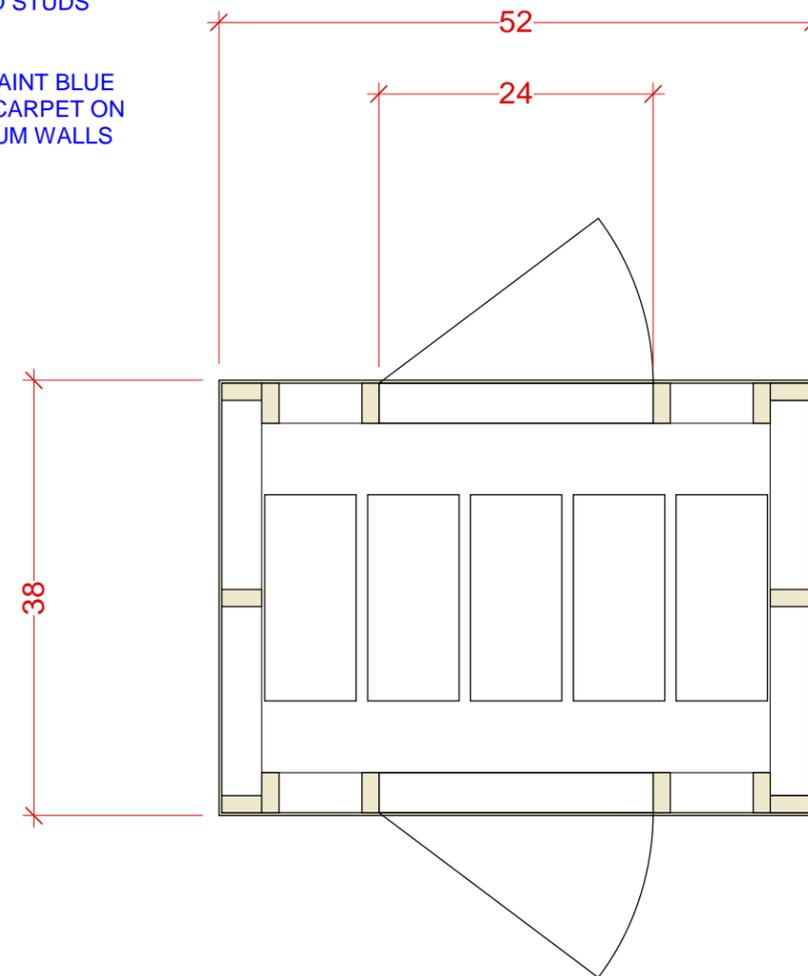

2 SECTION - COMPUTER CABINET
Scale: 3/4" = 1'-0"



1845 SE WATER AVENUE
PORTLAND, OREGON 97214-3354
PH. (503) 797-4000
FAX (503) 797-4500
THIS IS AN ORIGINAL DESIGN. ALL RIGHTS TO FABRICATE OR REPRODUCE ANY LIKENESS THEREFORE SHALL REMAIN THE EXCLUSIVE RIGHT OF OMSI.

Science on a Sphere
FINAL CONCEPT

DATE:06.24.09

DRAWN BY:
KELLY SCHERR